



RIGHT SIDE ELEVATION

SCALE: 1/4" = 1'-0"

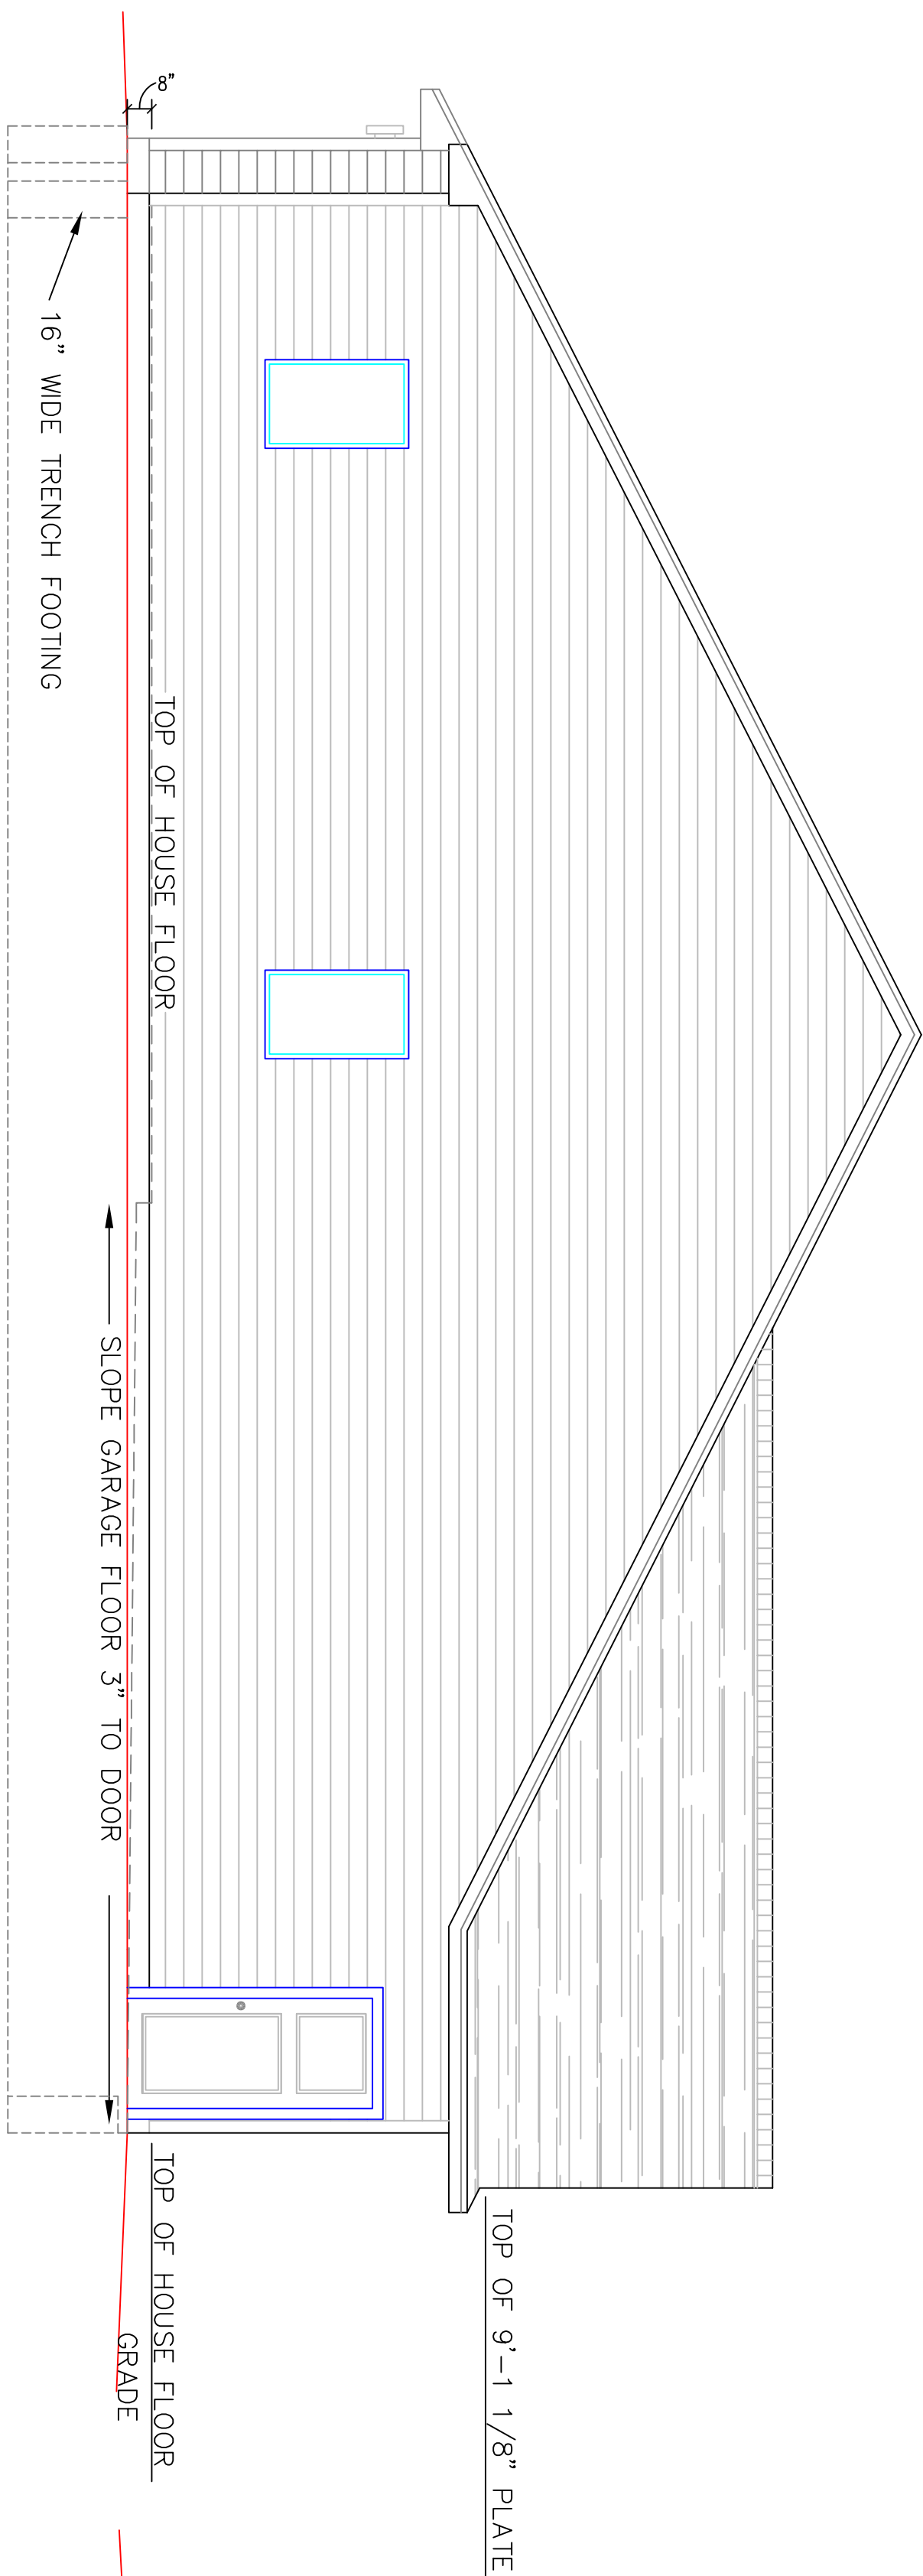

LEFT SIDE ELEVATION

SCALE: 1/4" = 1'-0"

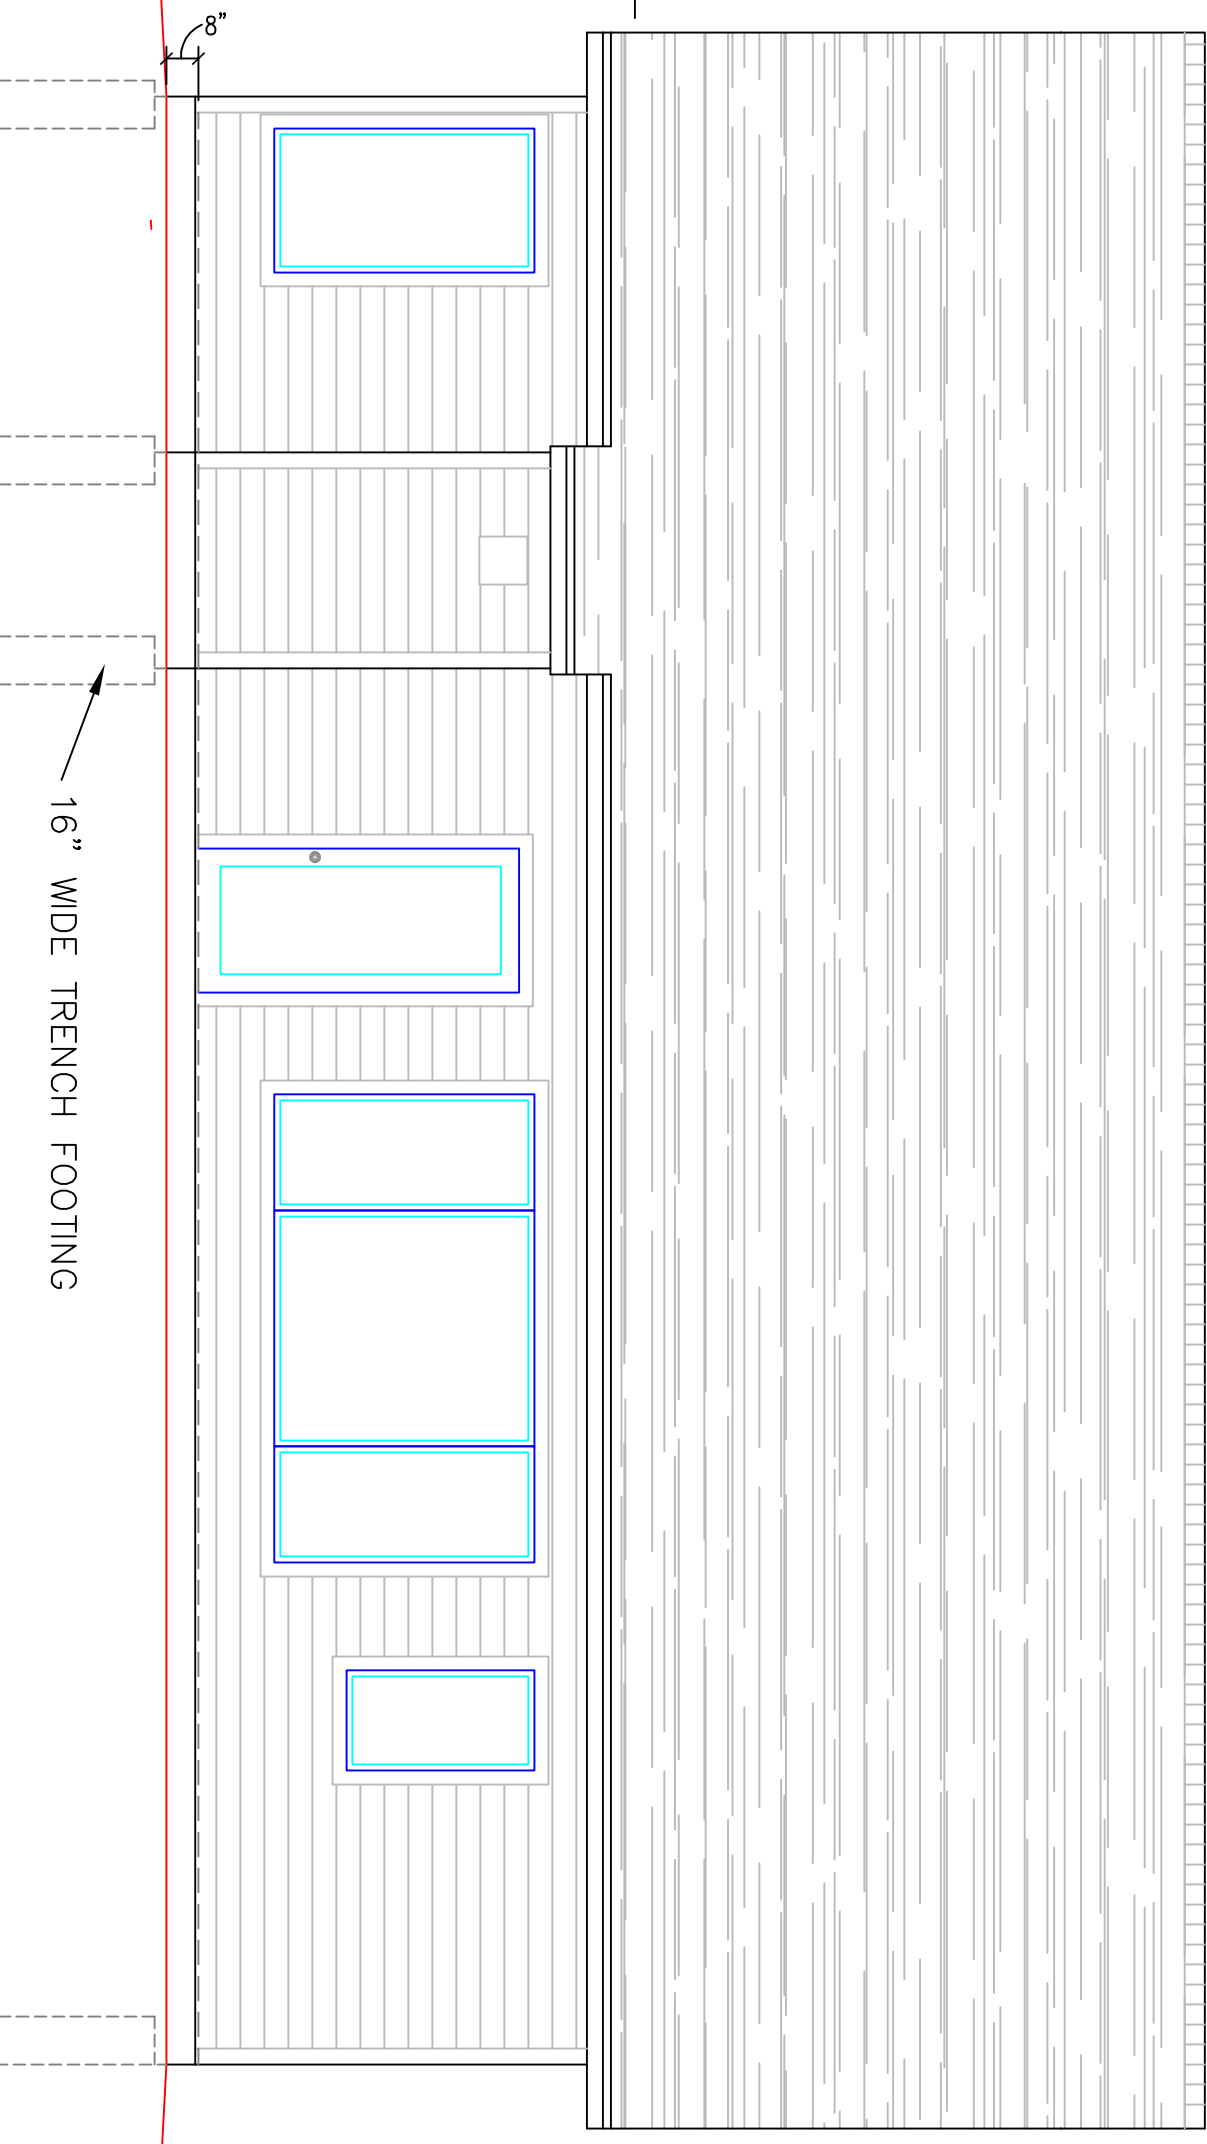

REAR ELEVATION


SCALE: 1/4" = 1'-0"

FENNER HOMES

DRAWING TITLE:
ELEVATIONS

DATE: 9 /12/23
SCALE: 1/4" = 1'-0"

A-2.0

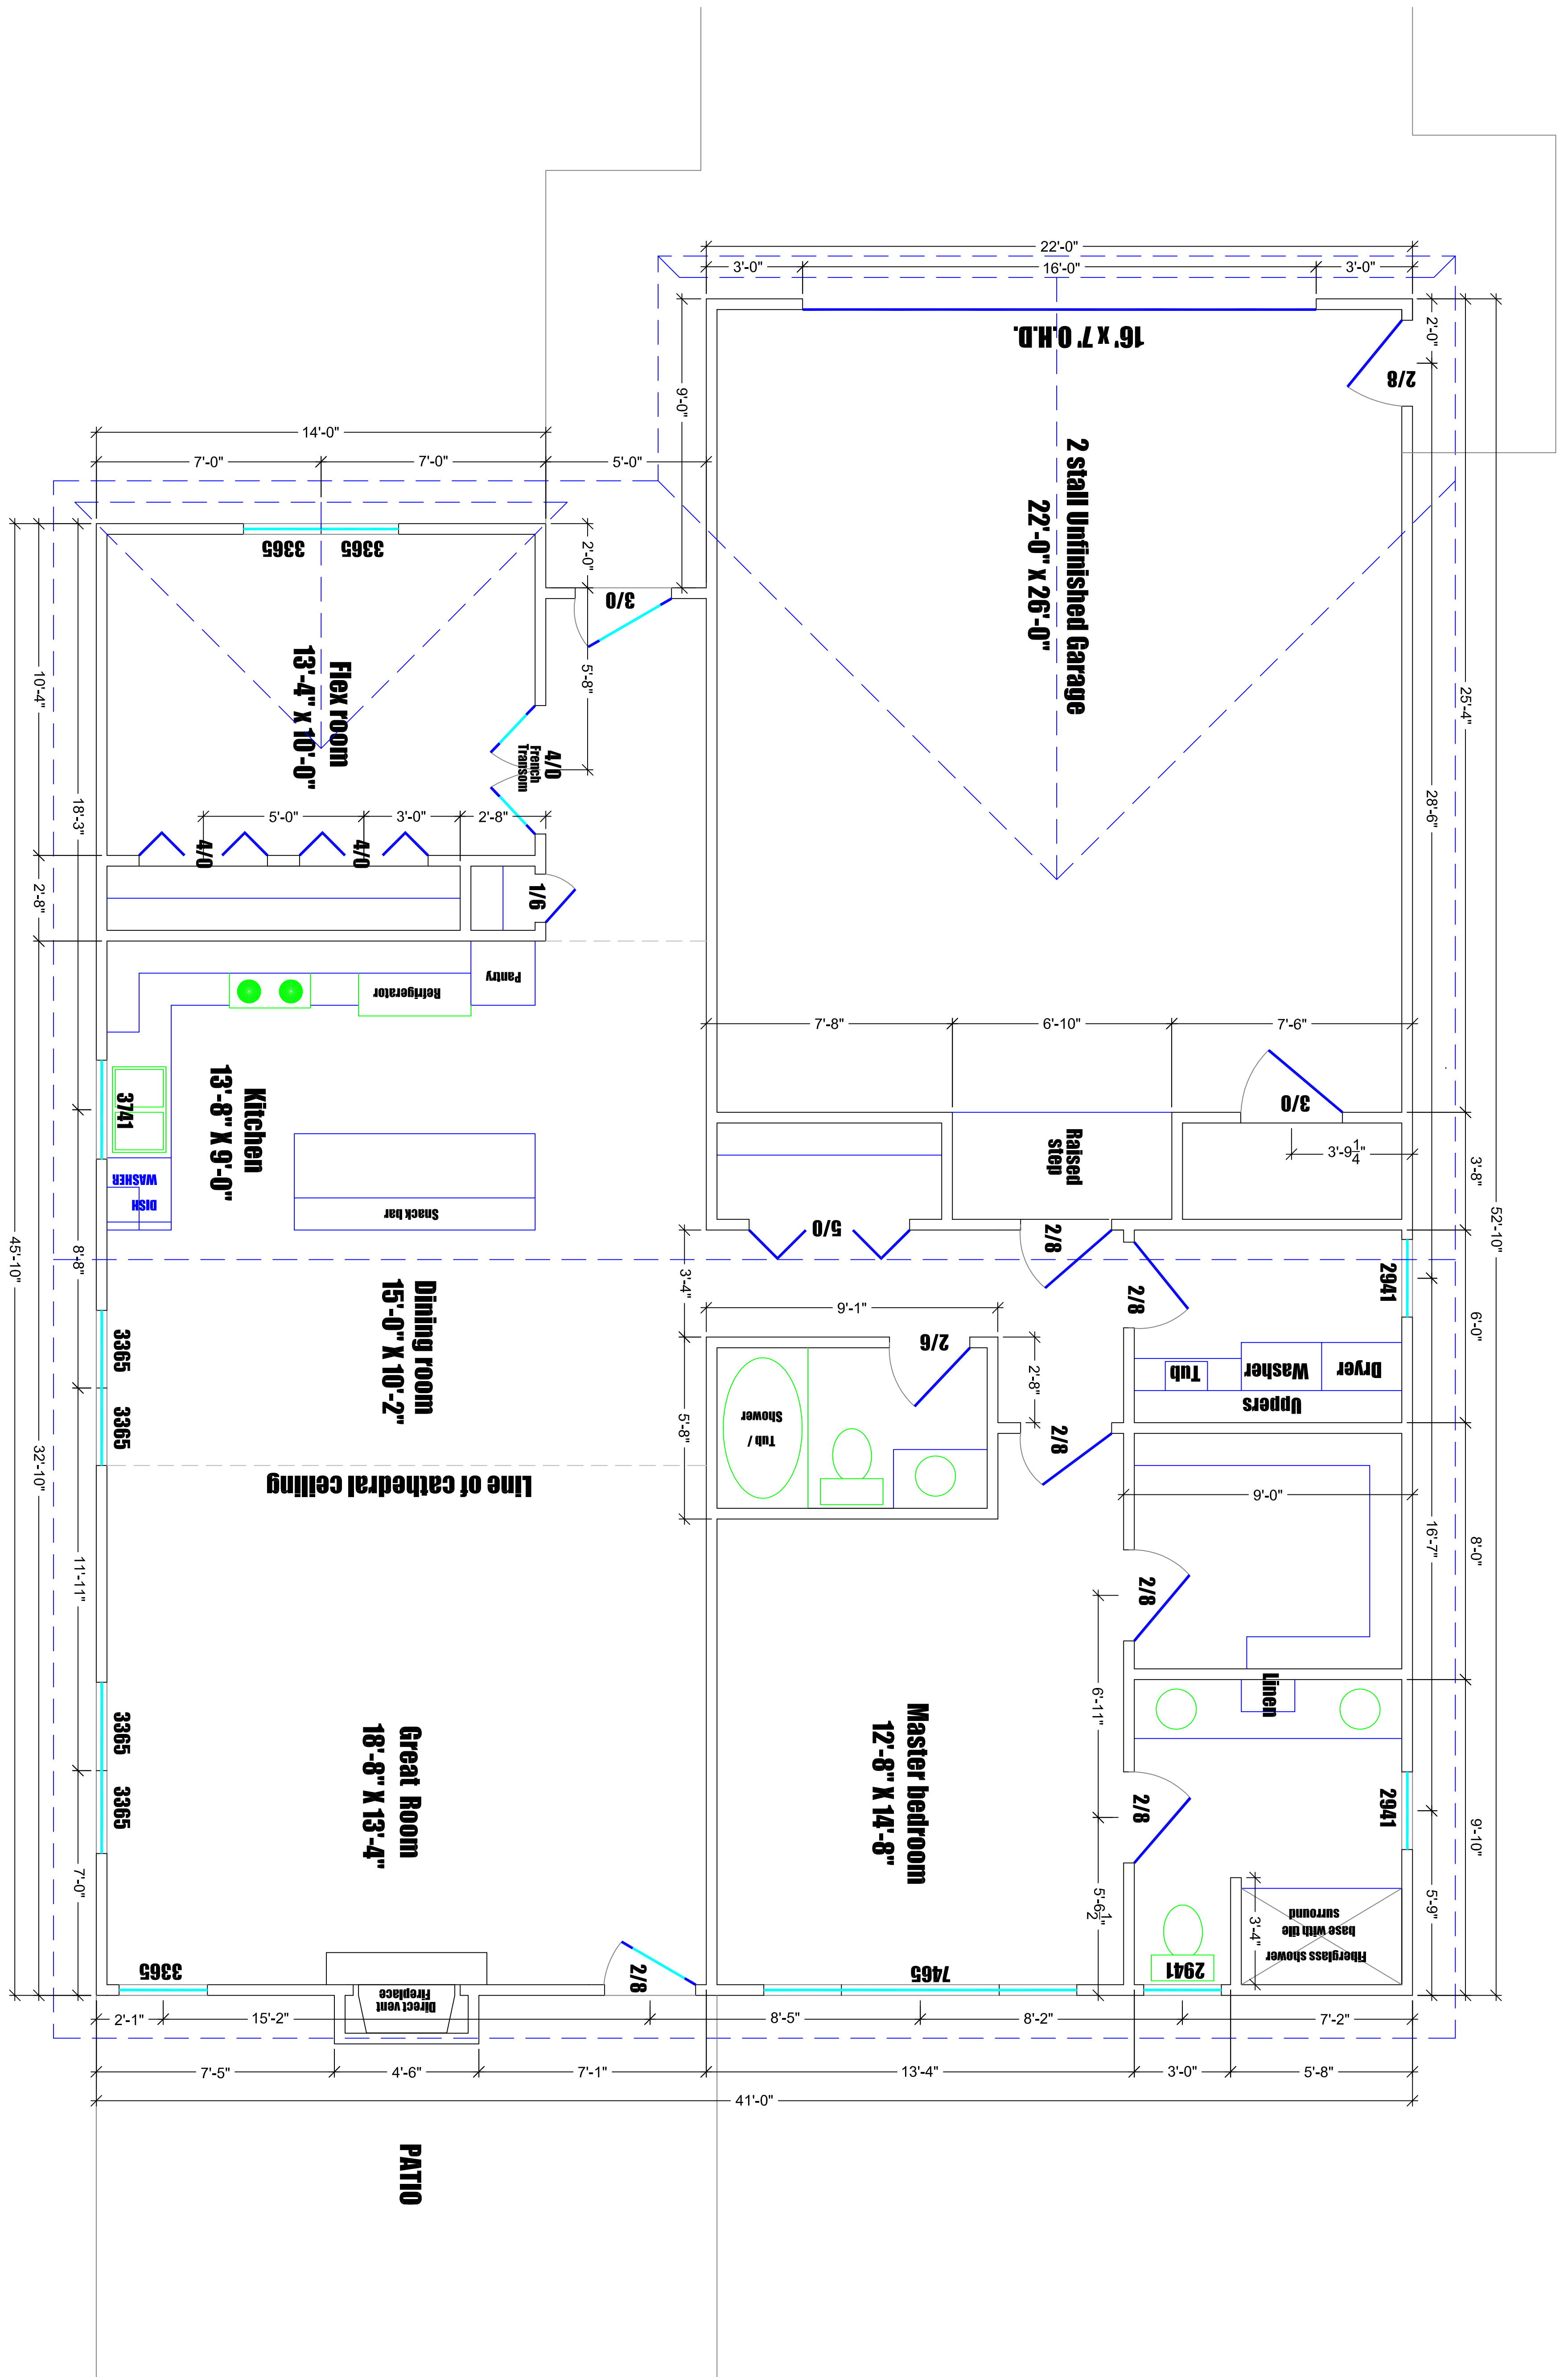

FLOOR PLAN

SCALE: 3/8" = 1'-0"

HOUSE 1,438 sq. ft.
GARAGE 577 sq. ft.

A-1.0

DATE: 9 /12/23

SCALE: 3/8" = 1'-0"

DRAWING TITLE:
FLOOR PLAN

FENNER HOMES